


Revisions		
Number	Description	Date

LAYOUT NOTES :

1. WRITTEN DIMENSIONS SHALL HAVE PRIORITY OVER DRAWN DIMENSIONS. DO NOT SCALE DRAWING.
2. ALL DIMENSIONS SHALL BE AT RIGHT ANGLES TO EACH OTHER AND ALL PATH RADII SHALL BE MEASURED TO THE CENTERLINE OF THE PATH UNLESS OTHERWISE NOTED.
3. CONTRACTOR SHALL STAKE THE LOCATION OF THE PATHWAY AND NOTIFY THE OWNERS REPRESENTATIVE FOR PLACEMENT ACCEPTANCE AND APPROVAL.
4. CONTRACTOR SHALL REPORT ANY DISCREPANCIES BETWEEN THE INFORMATION REPRESENTED ON THIS PLAN AND EXISTING CONDITIONS TO THE LANDSCAPE ARCHITECT FOR A DECISION.

BRICK PAVER TYPES :


- TYPE A - 7-5/8" x 3-5/8" x 2-1/4"
- SUPPLIER: BEL AIR ROAD SUPPLY
- MUST MATCH EXISTING BRICK
- SUBMIT SAMPLE FOR APPROVAL

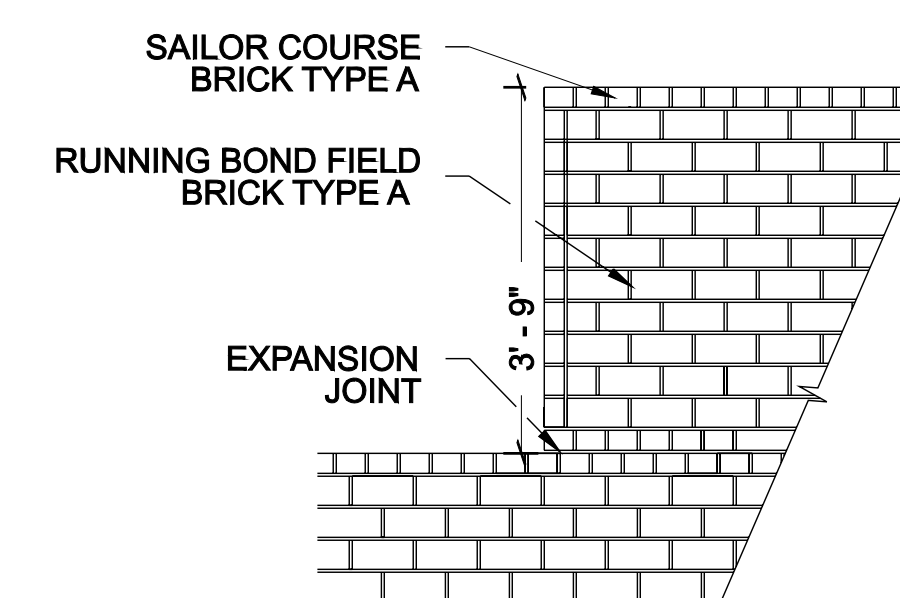

ST. MARY'S PARK
BALTIMORE, MD

95% PROGRESS
NOT FOR CONSTRUCTION

D
L-3 BENCH BUMP OUT PAVING TYPE 1
1/2" = 1' - 0"


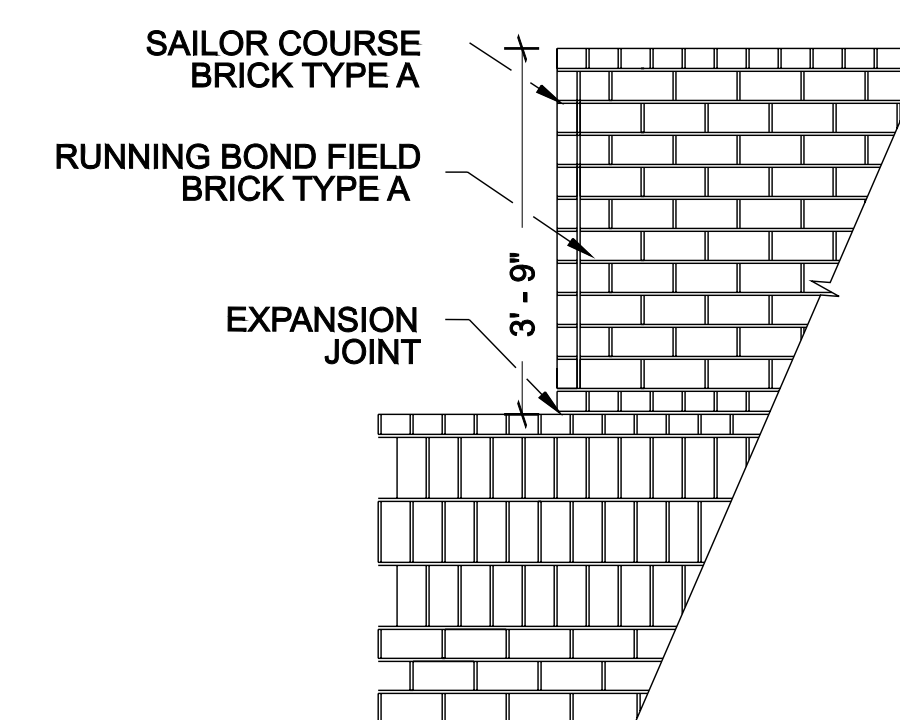


BALTIMORE CITY
RECREATION AND PARKS
200 MADISON STREET
BALTIMORE MD, 21217
Phone: 410.396.7948


Sheet Title

WALKWAY LAYOUT AND
PAVING PATTERNS


Project No.	DGN File:
Scale: AS NOTED	Date: 06-17-2009
Drawn by: JAG	Checked by: SCS
Sheet Number	

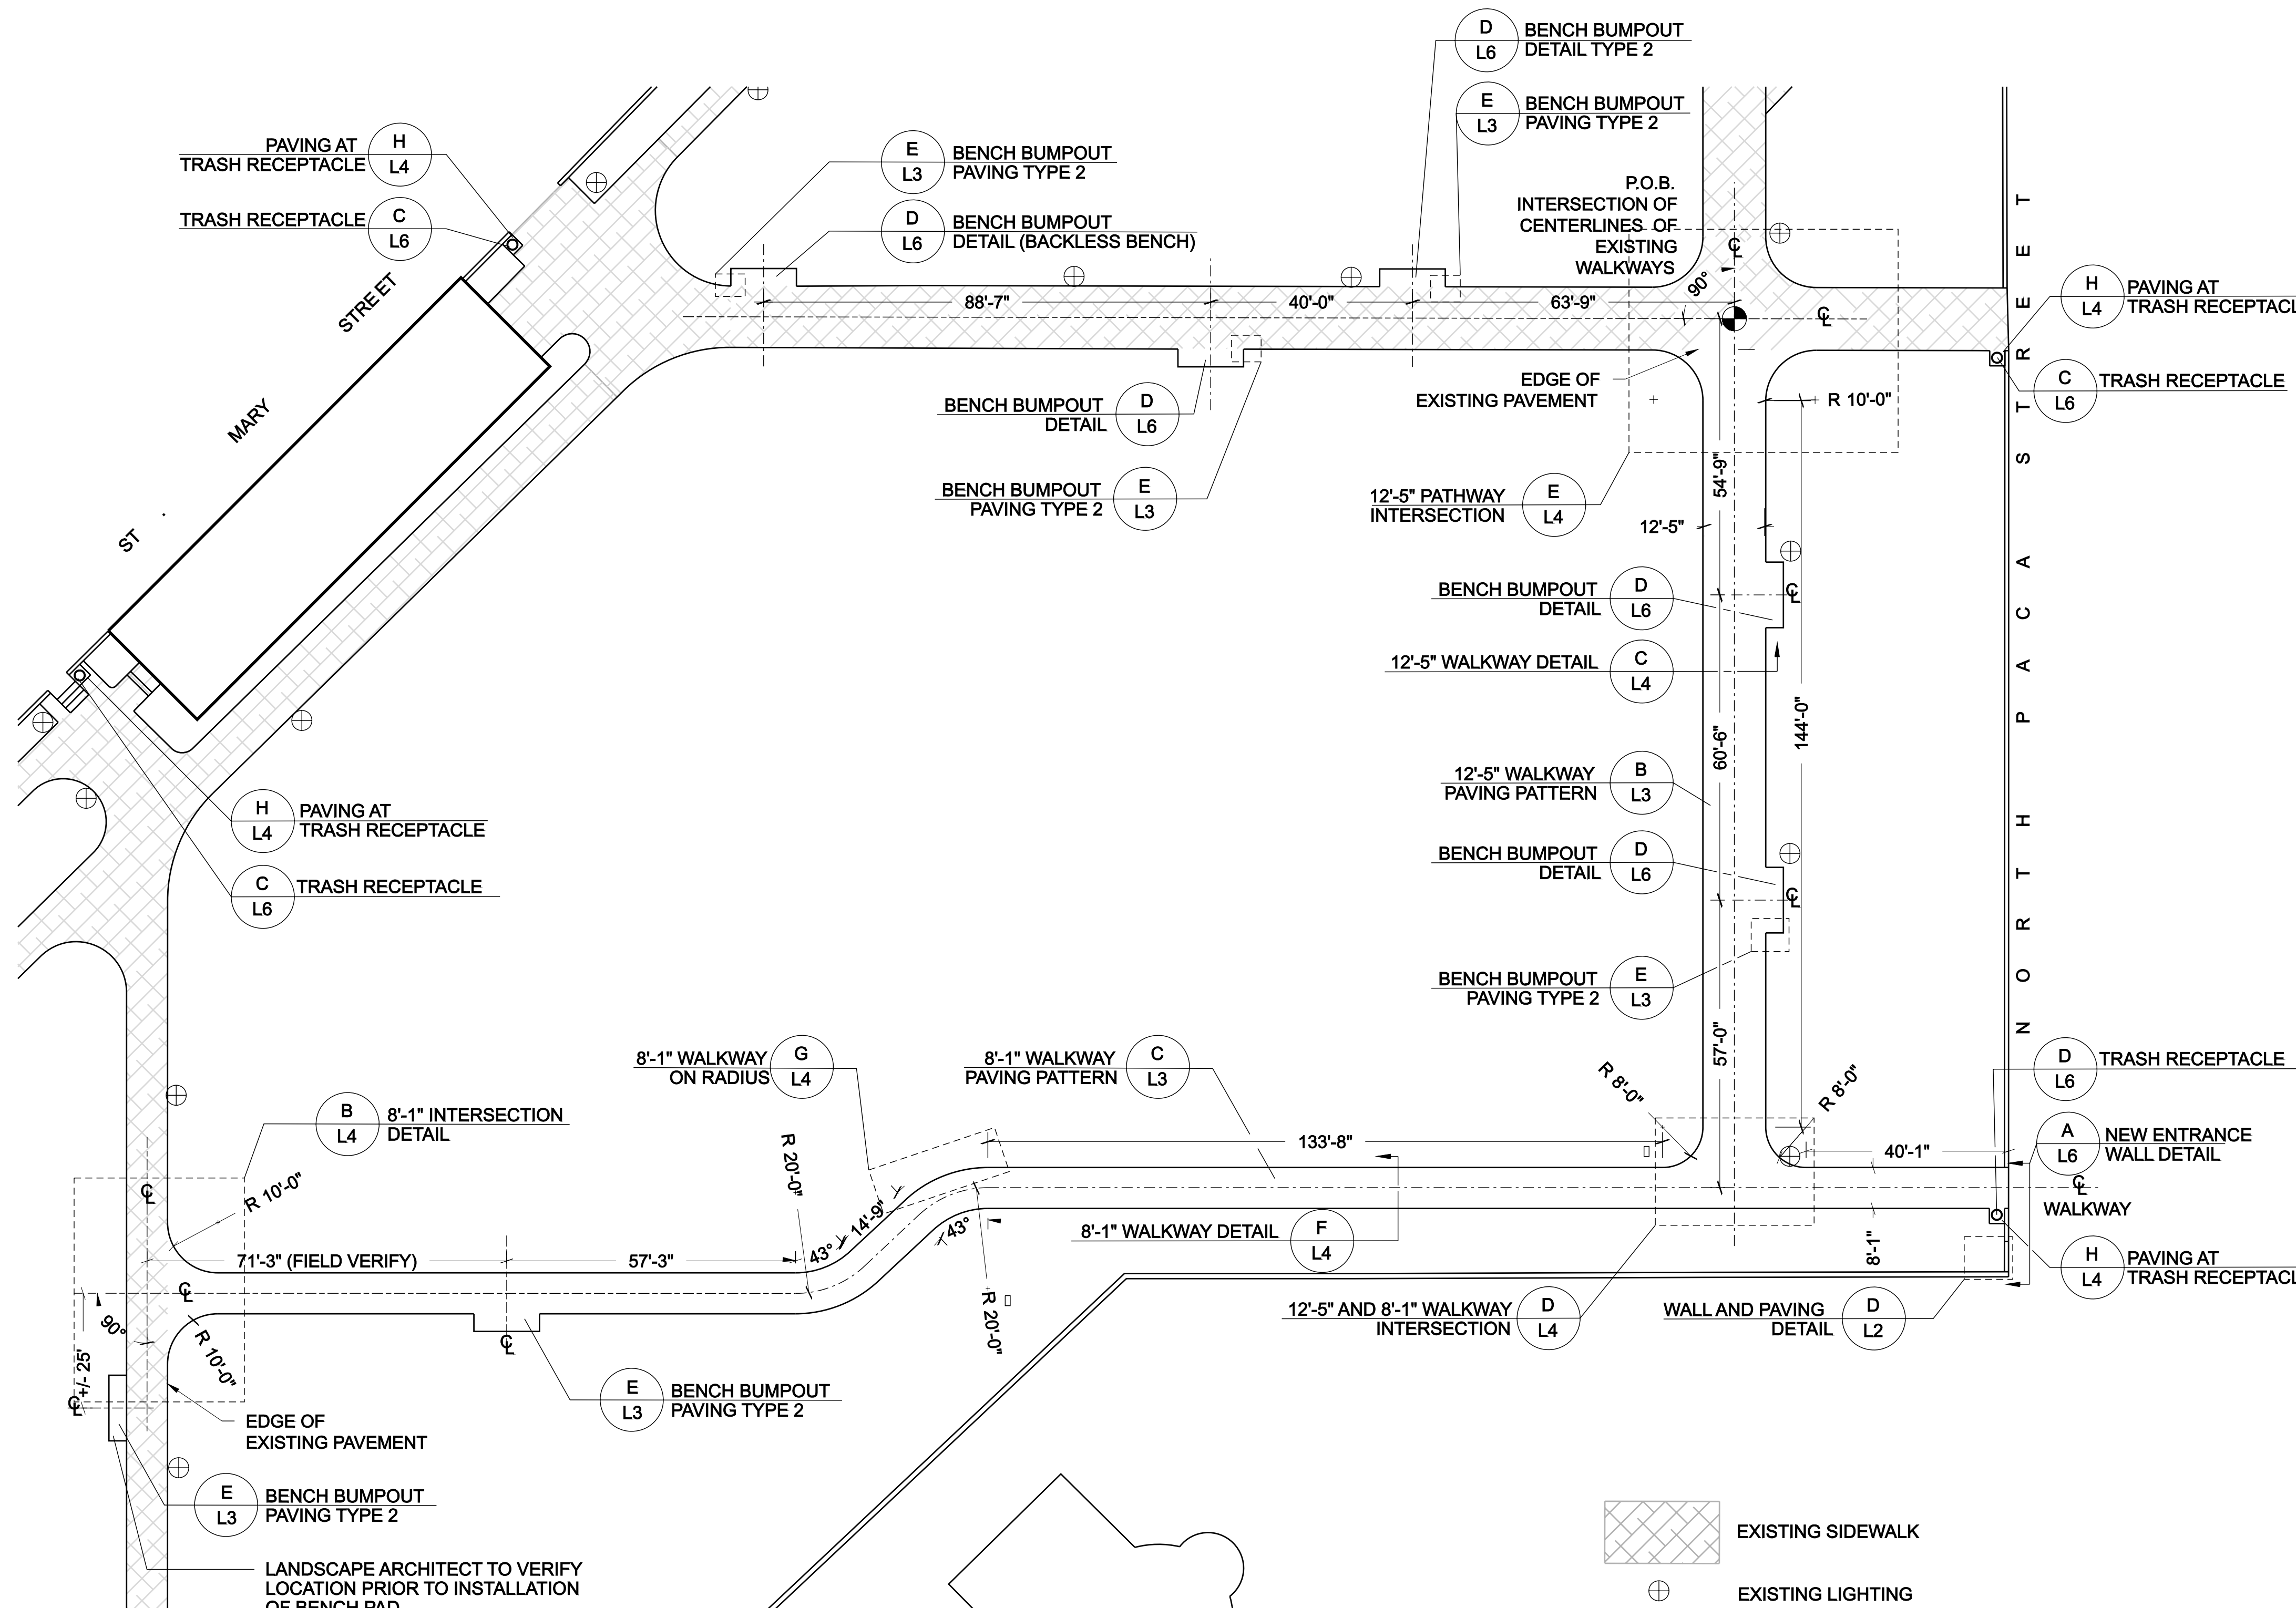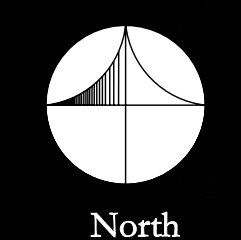

A
L-3 NEW PATHWAY LAYOUT PLAN
1" = 20' - 0"

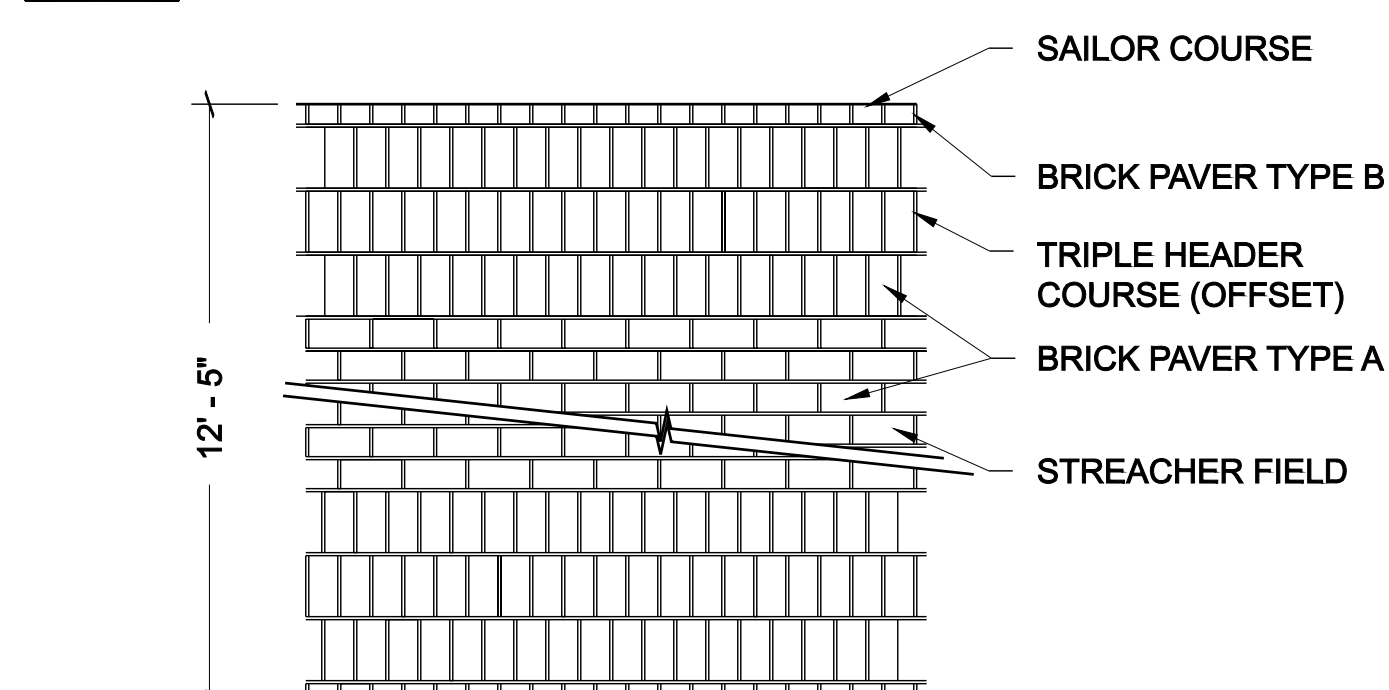

B
L-3 12'-5" WALKWAY PAVING PATTERN
1/2" = 1' - 0"

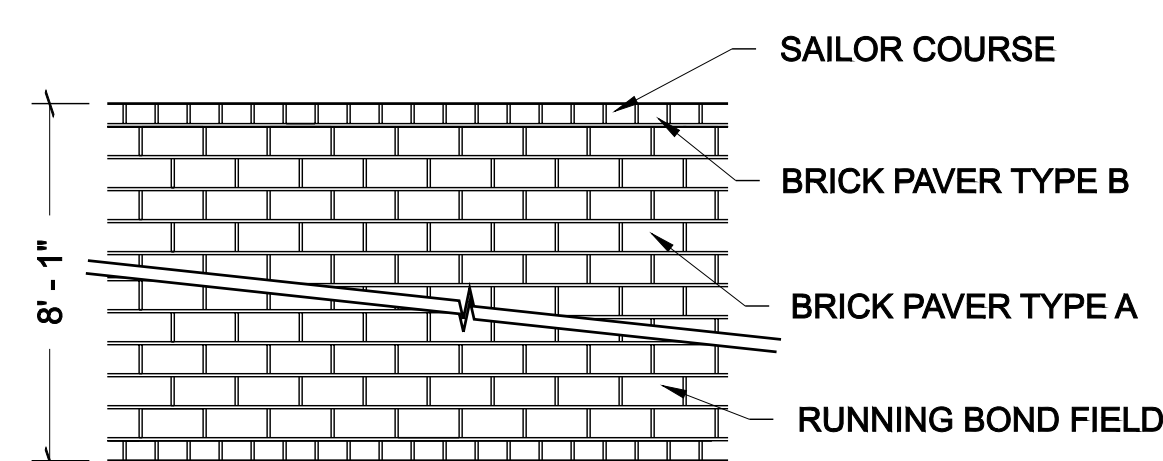

C
L-3 8'-1" WALKWAY PAVING PATTERN
1/2" = 1' - 0"

E
L-3 BENCH BUMP OUT PAVING TYPE 2
1/2" = 1' - 0"

PLOTTEXT